




C1 HEAD DETAIL @ METAL PANEL - TYPICAL AREA "A"  
3" = 1'-0"

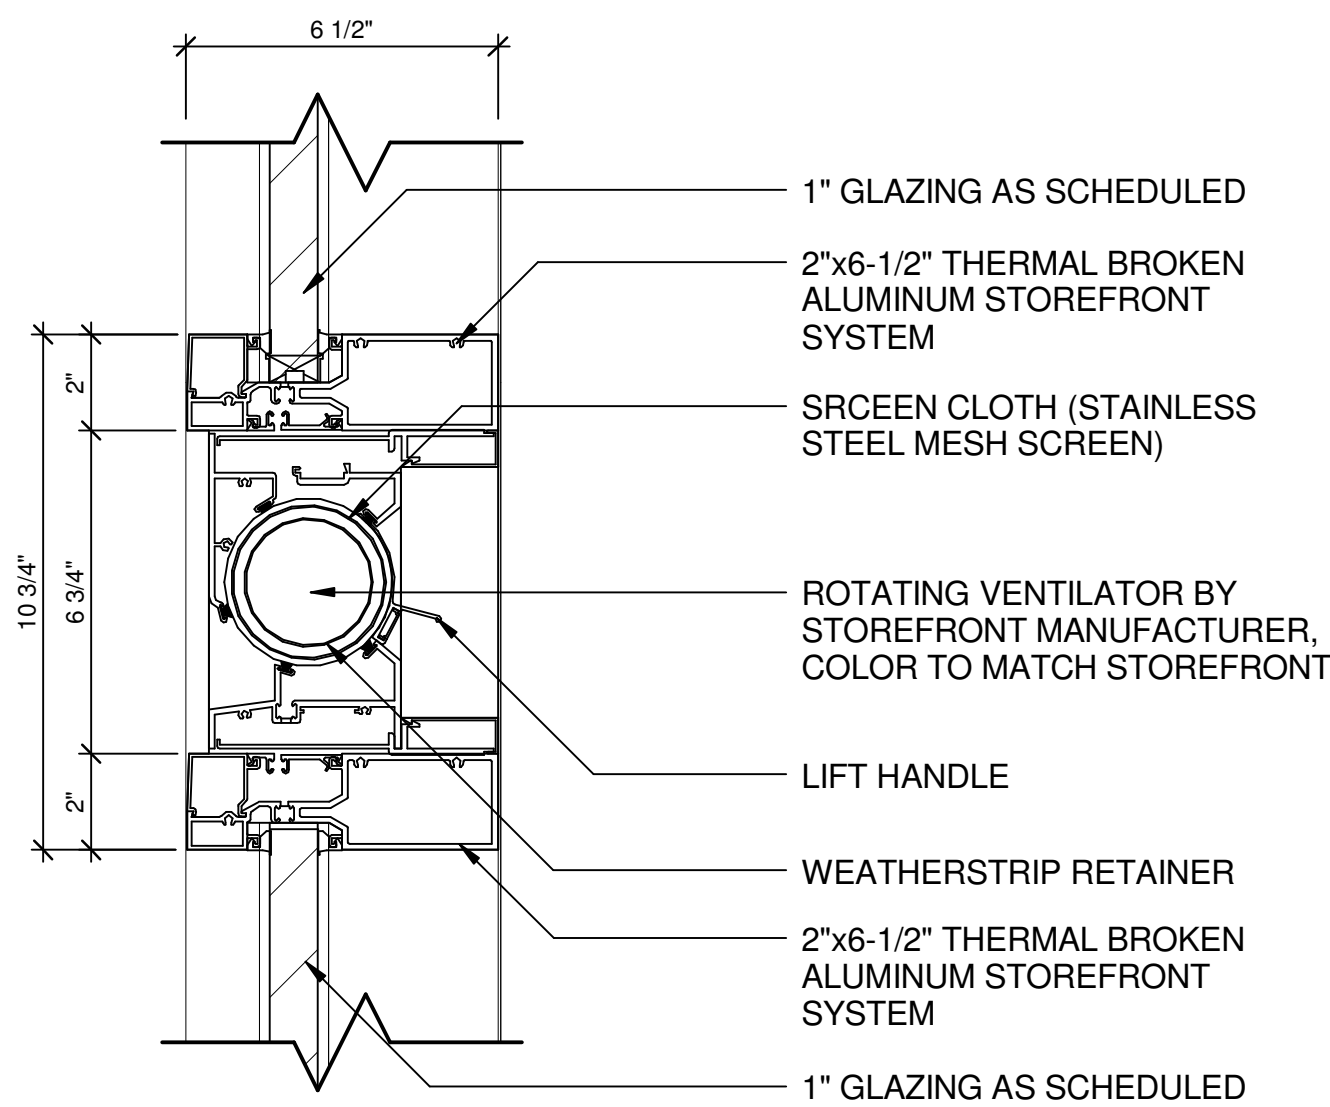


D1 VENTILATOR STOREFRONT DETAIL - TYPICAL  
3" = 1'-0"

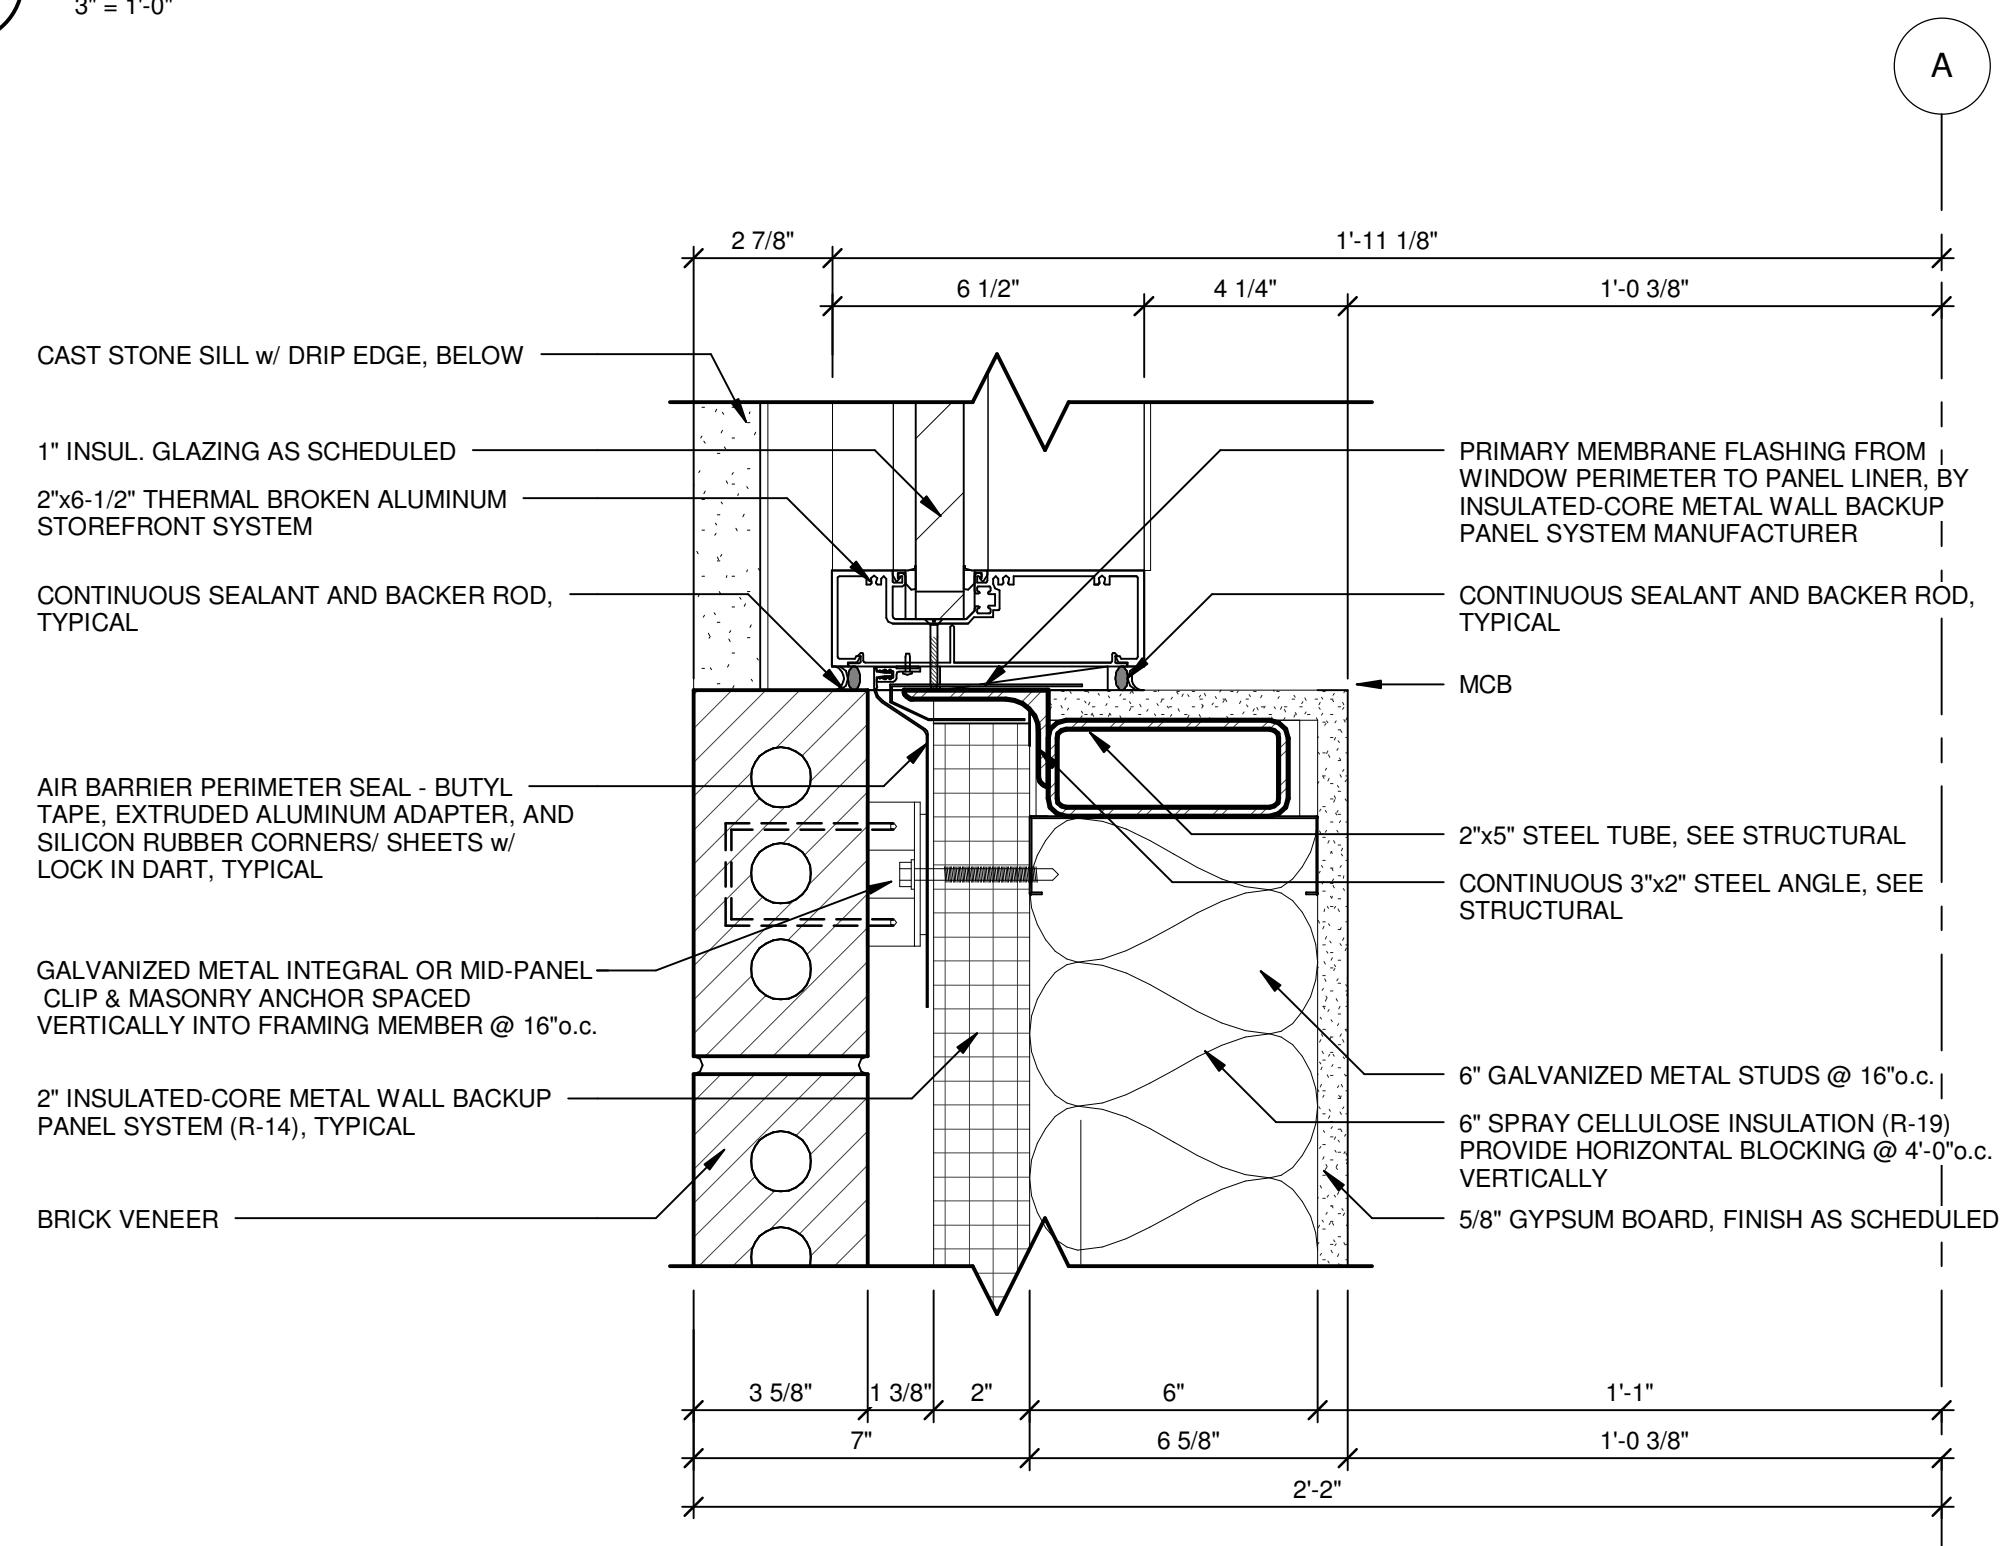


G1 JAMB DETAIL - AREA "A" TYPICAL  
3" = 1'-0"

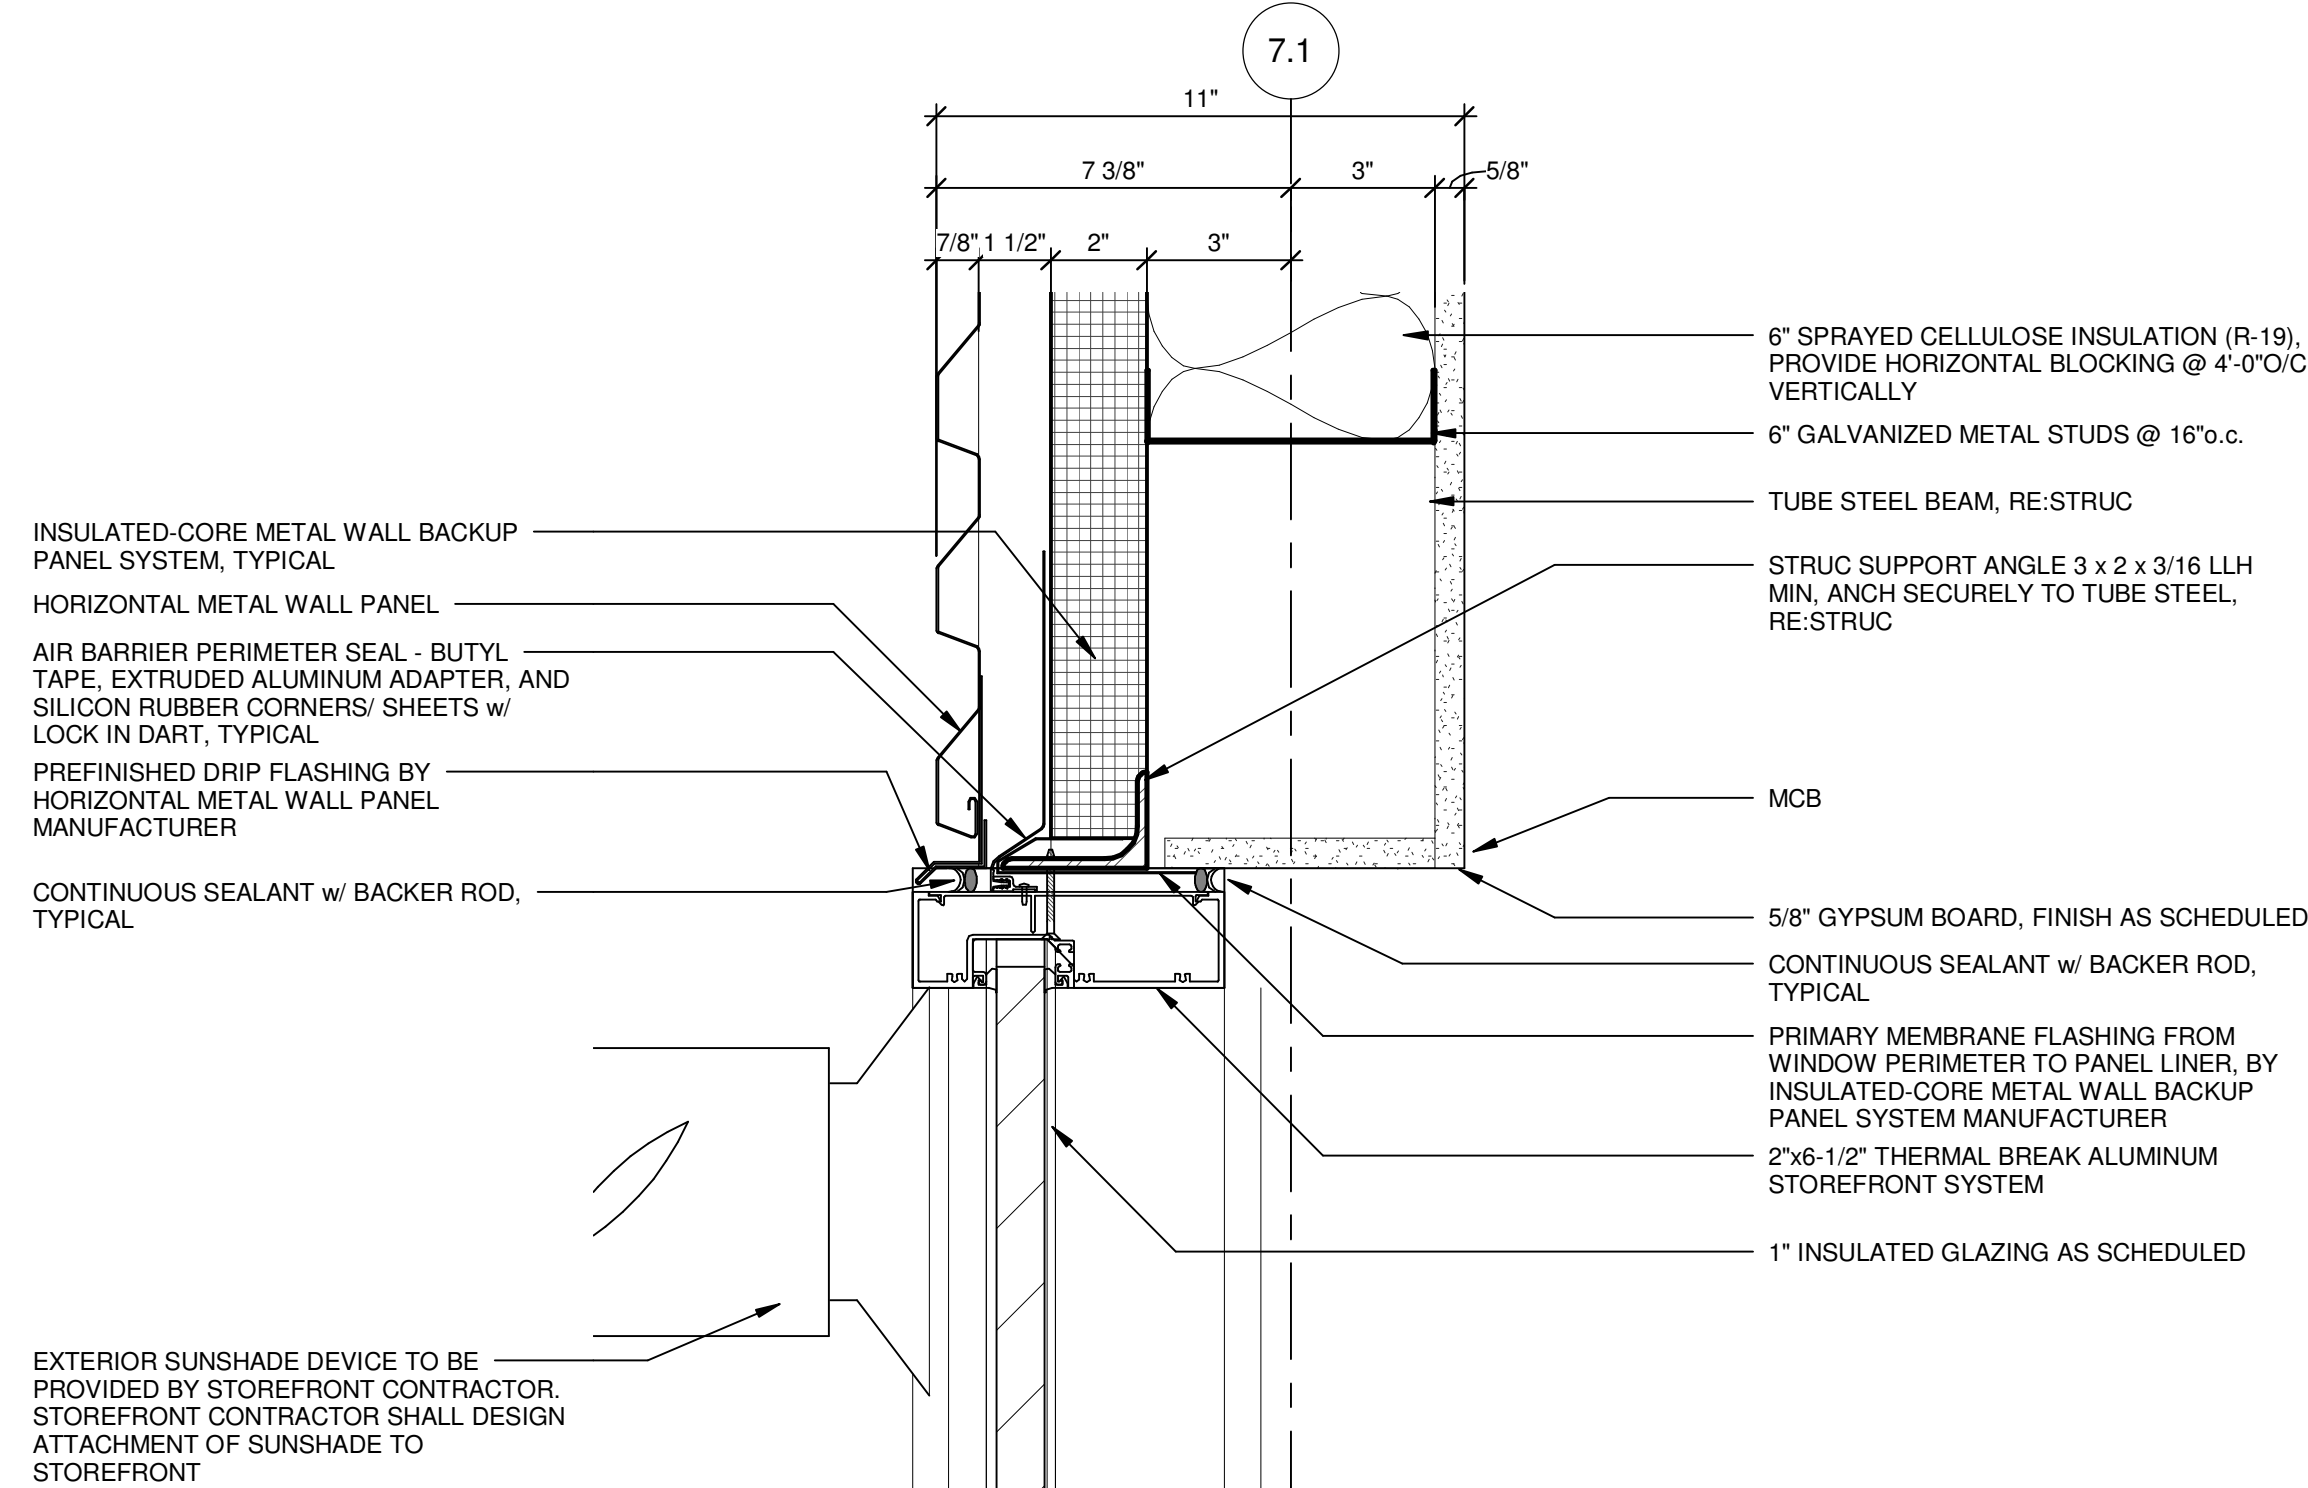


C4 STOREFRONT - HEAD DETAIL @ SUNSHADE  
3" = 1'-0"

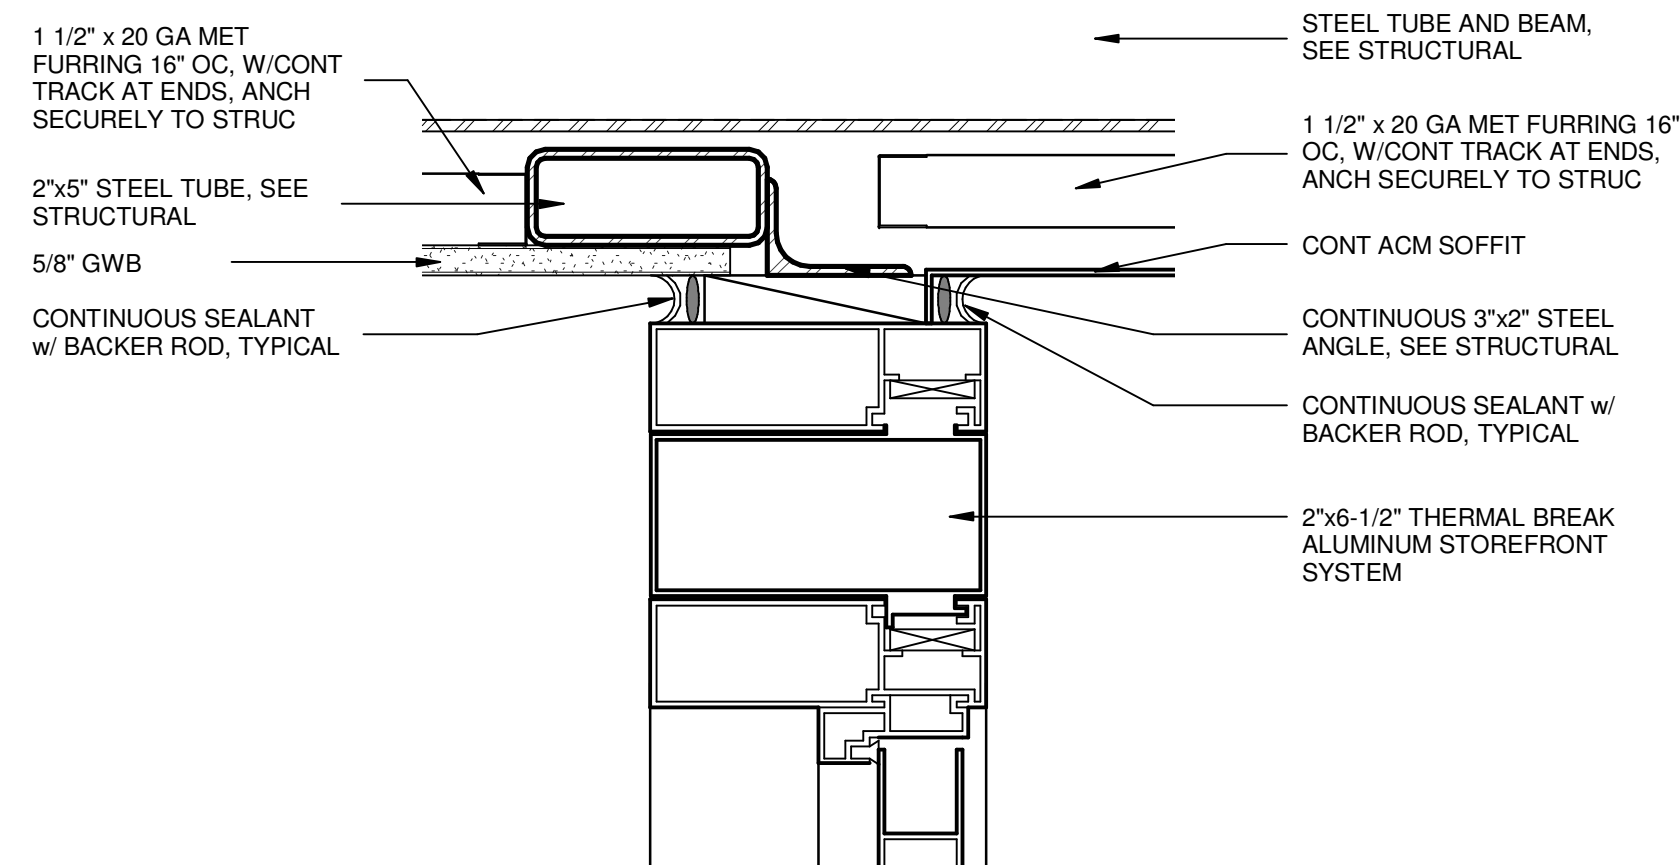


D5 STOREFRONT 8" HEAD DETAIL @ CANOPY  
3" = 1'-0"

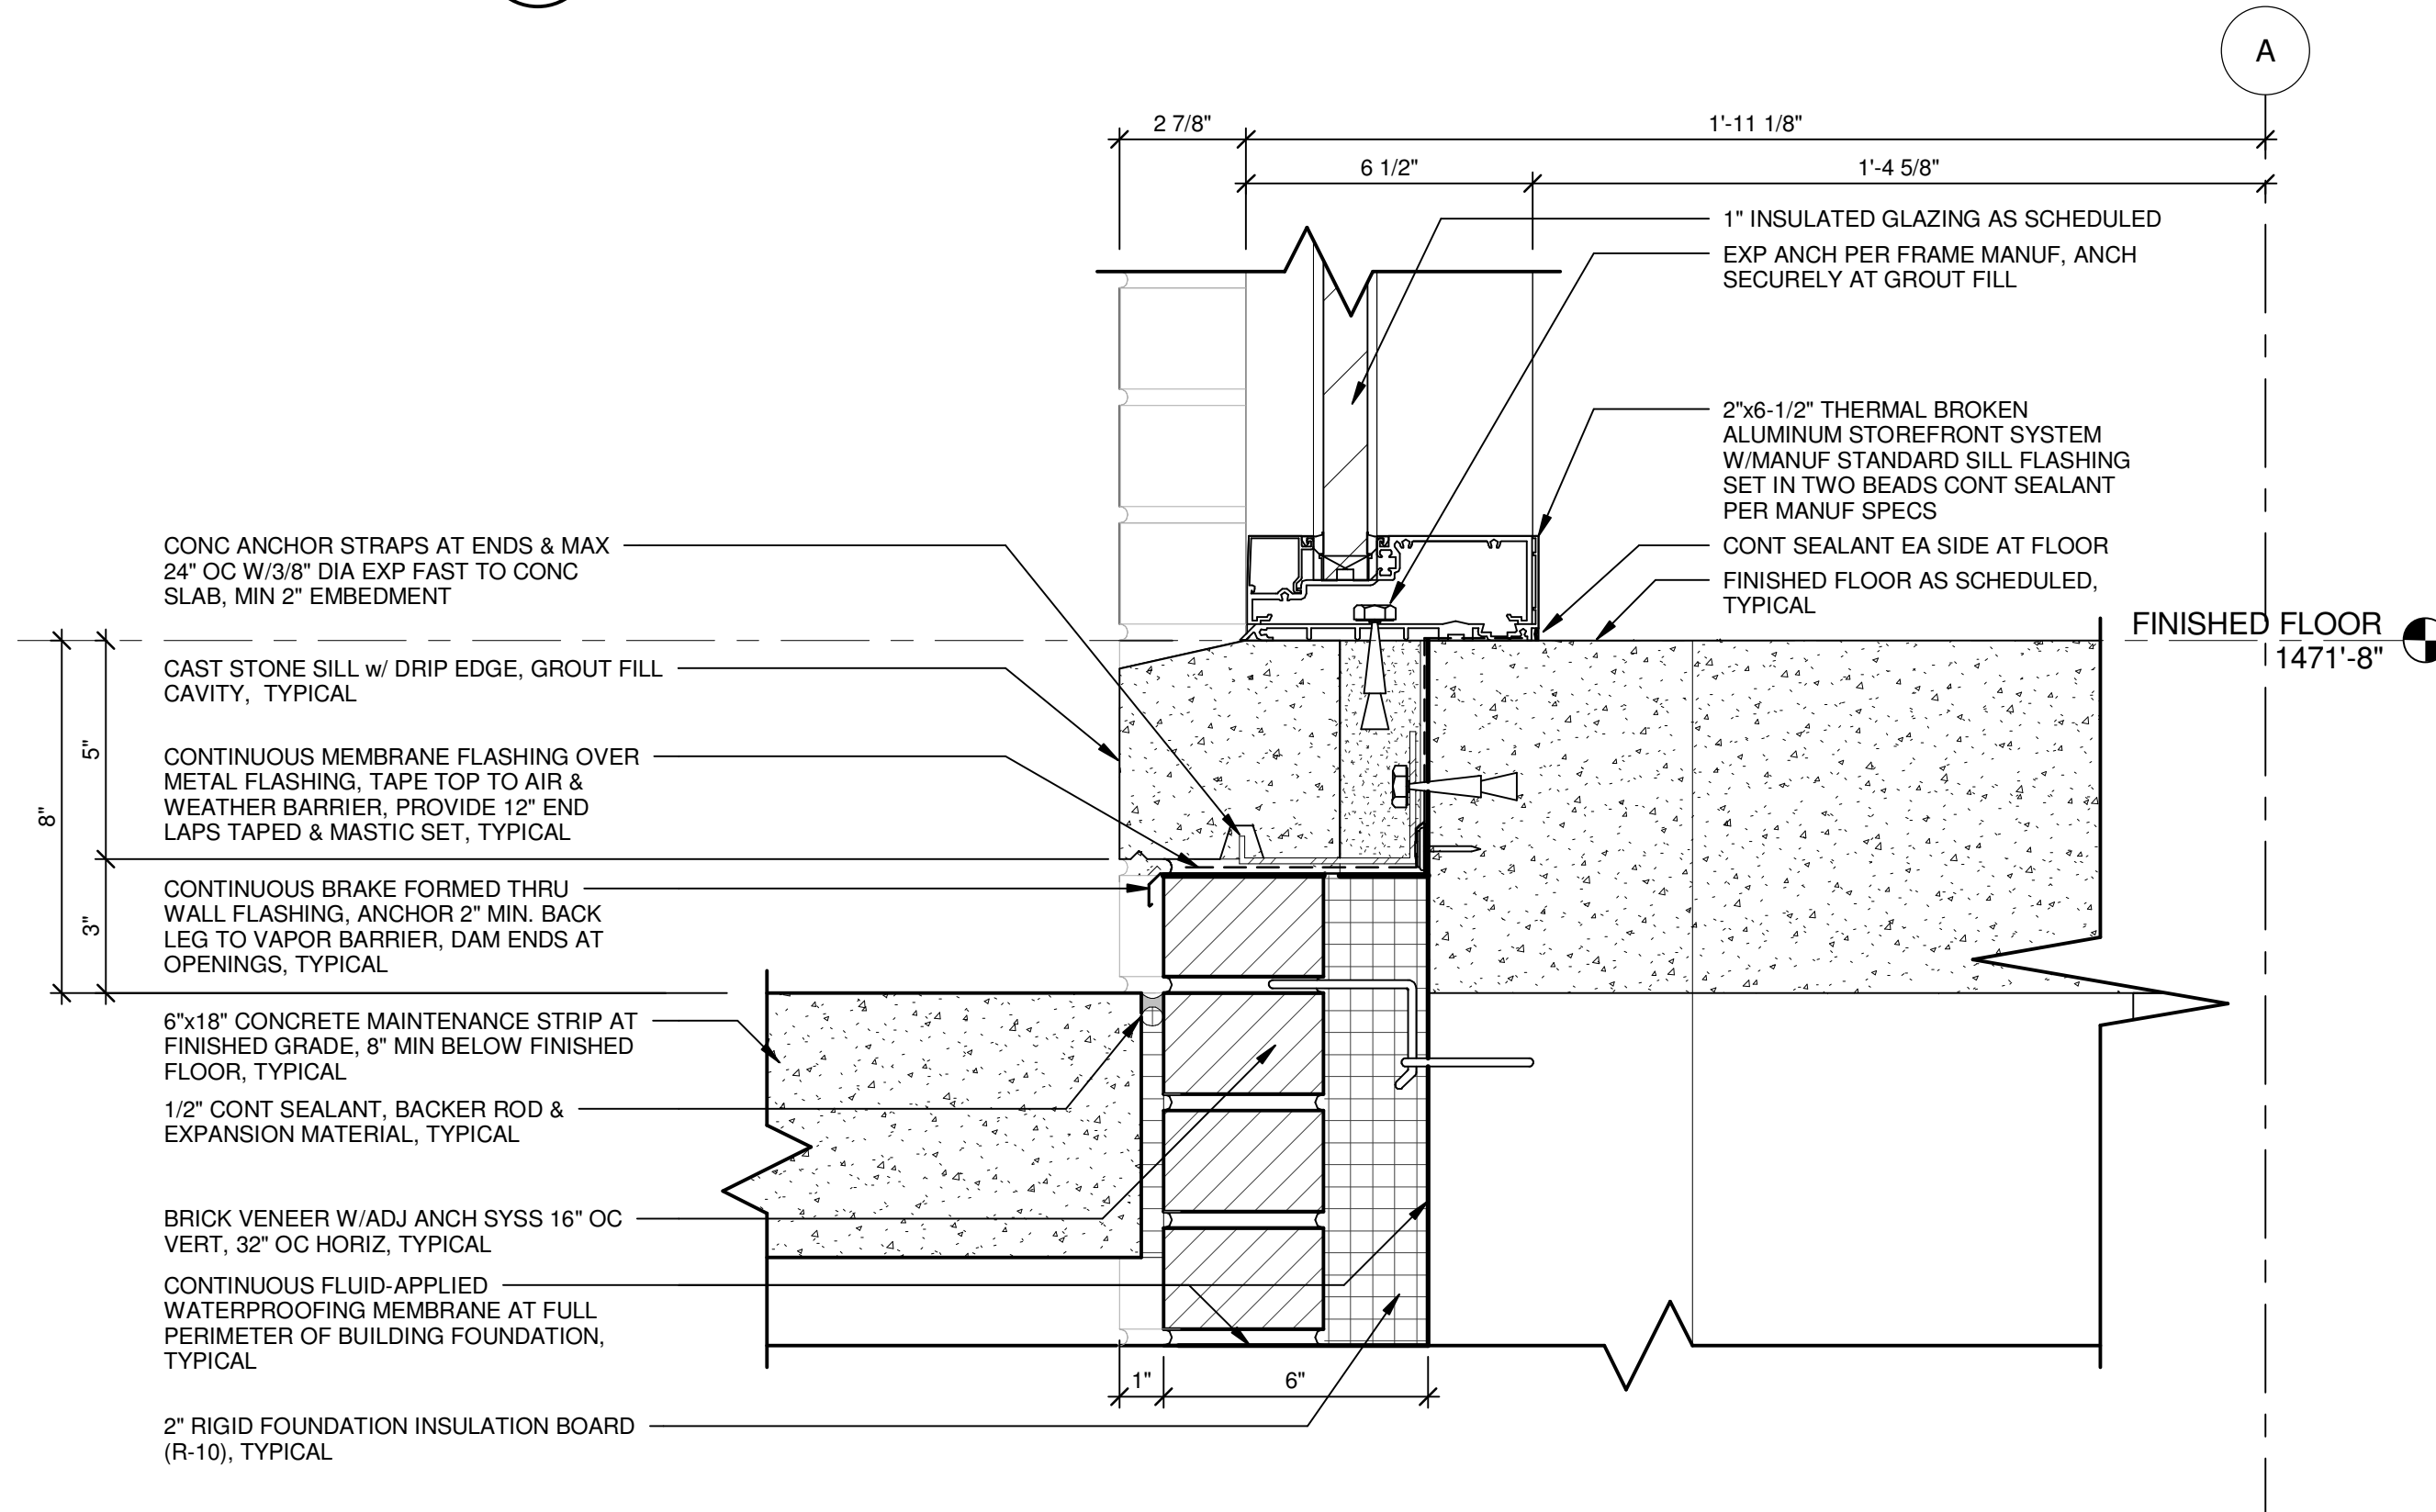


G4 STOREFRONT SILL - AREA "A" TYPICAL  
3" = 1'-0"

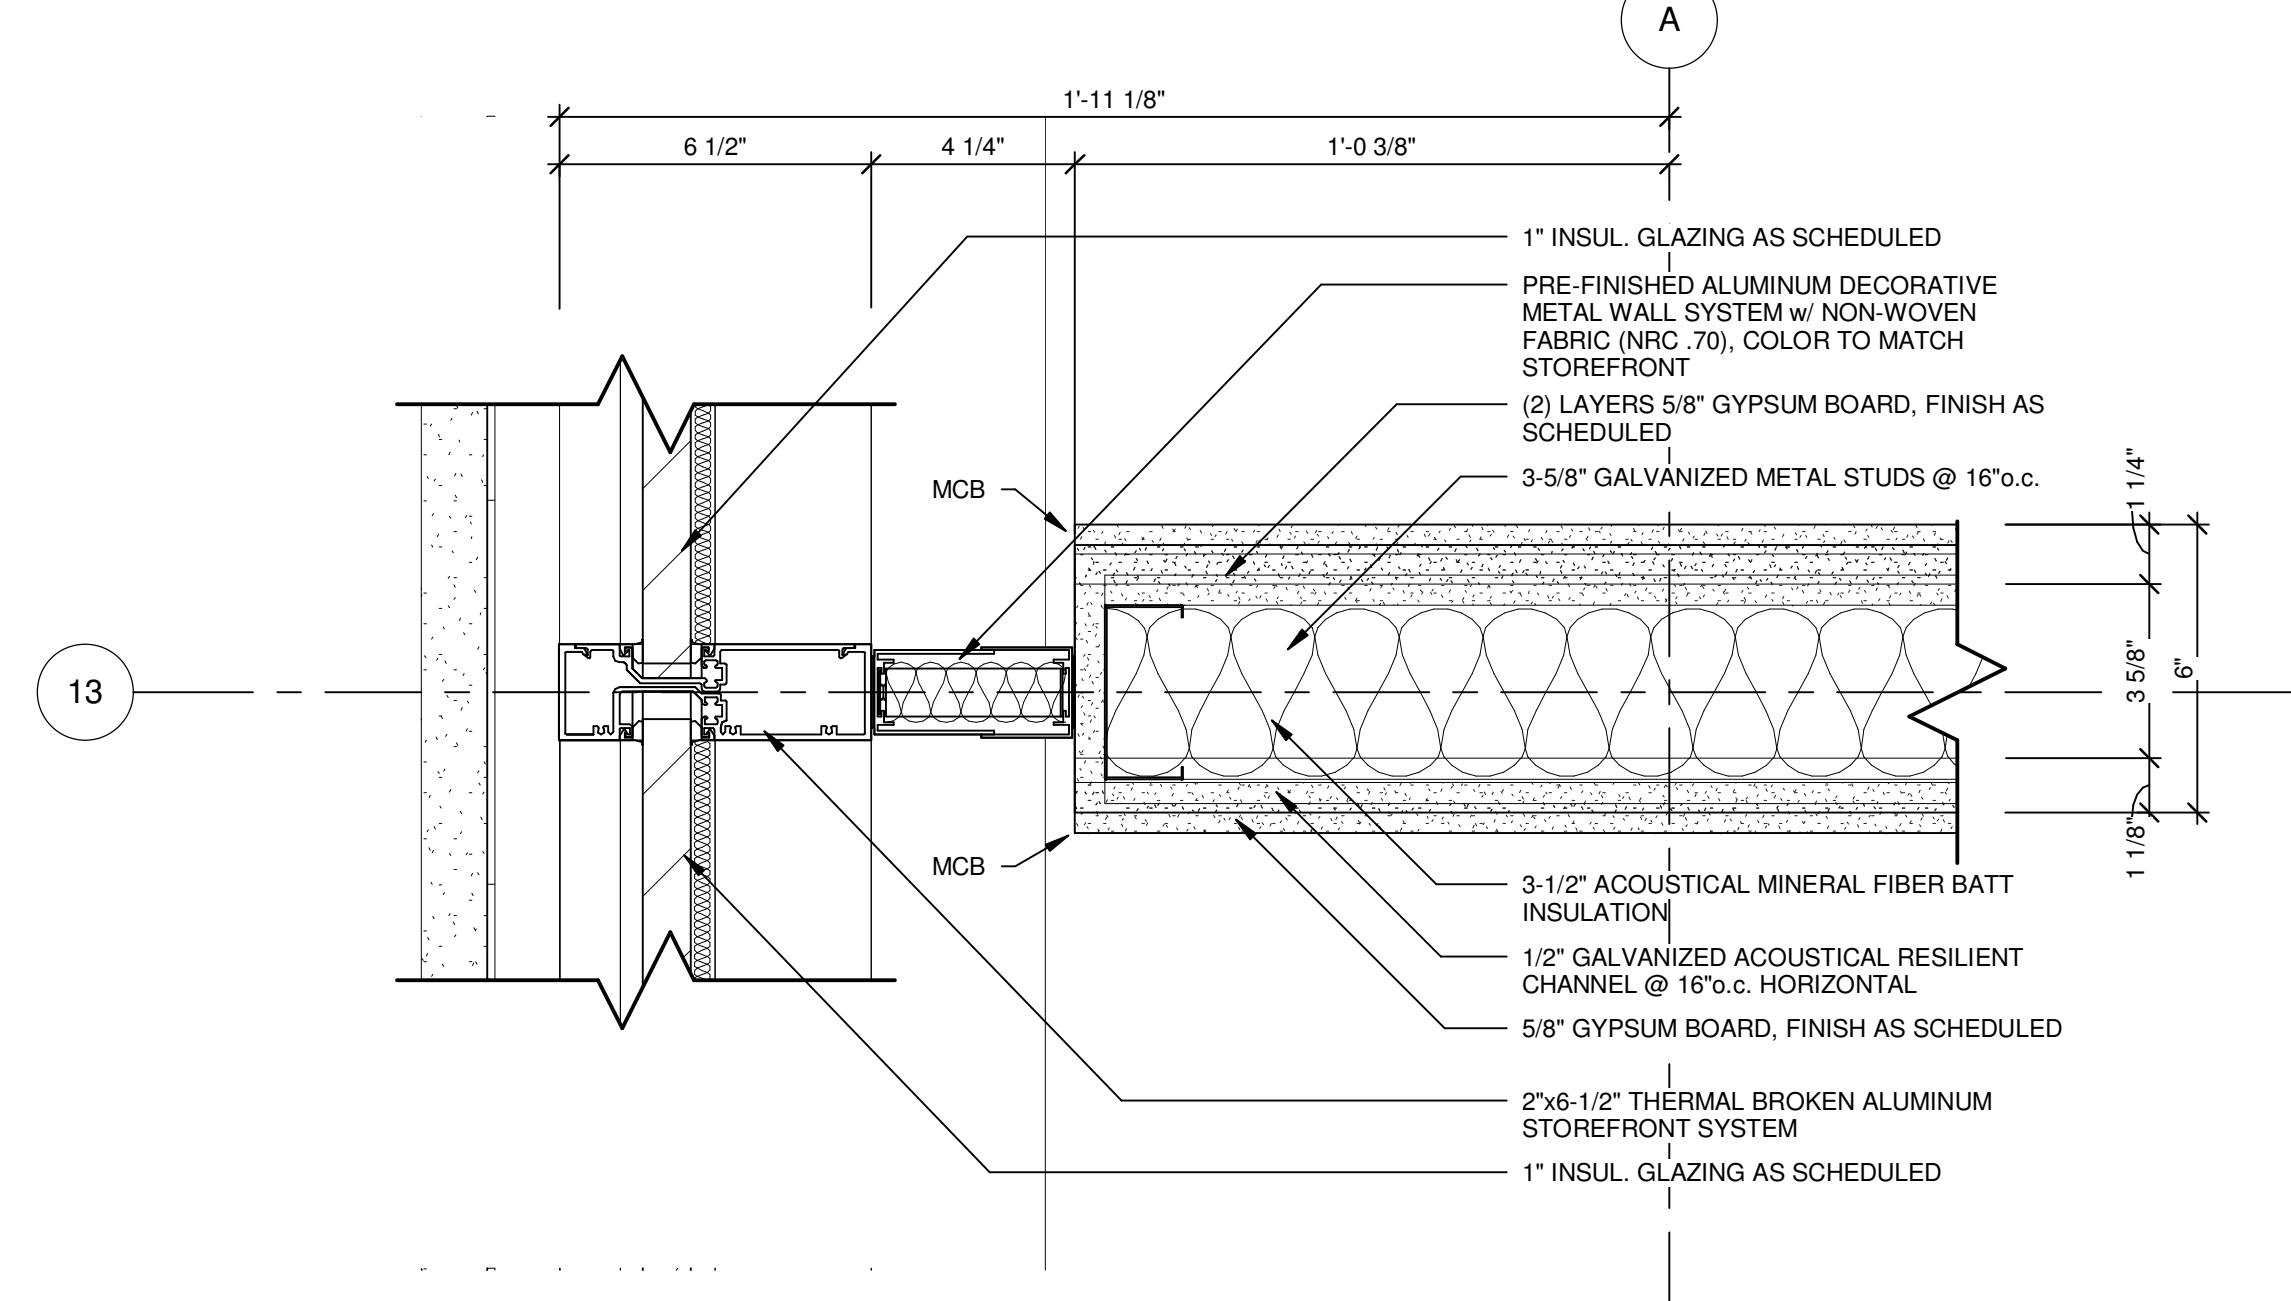

C7 VERTICAL MULLION @ WALL - AREA "A" TYPICAL  
3" = 1'-0"

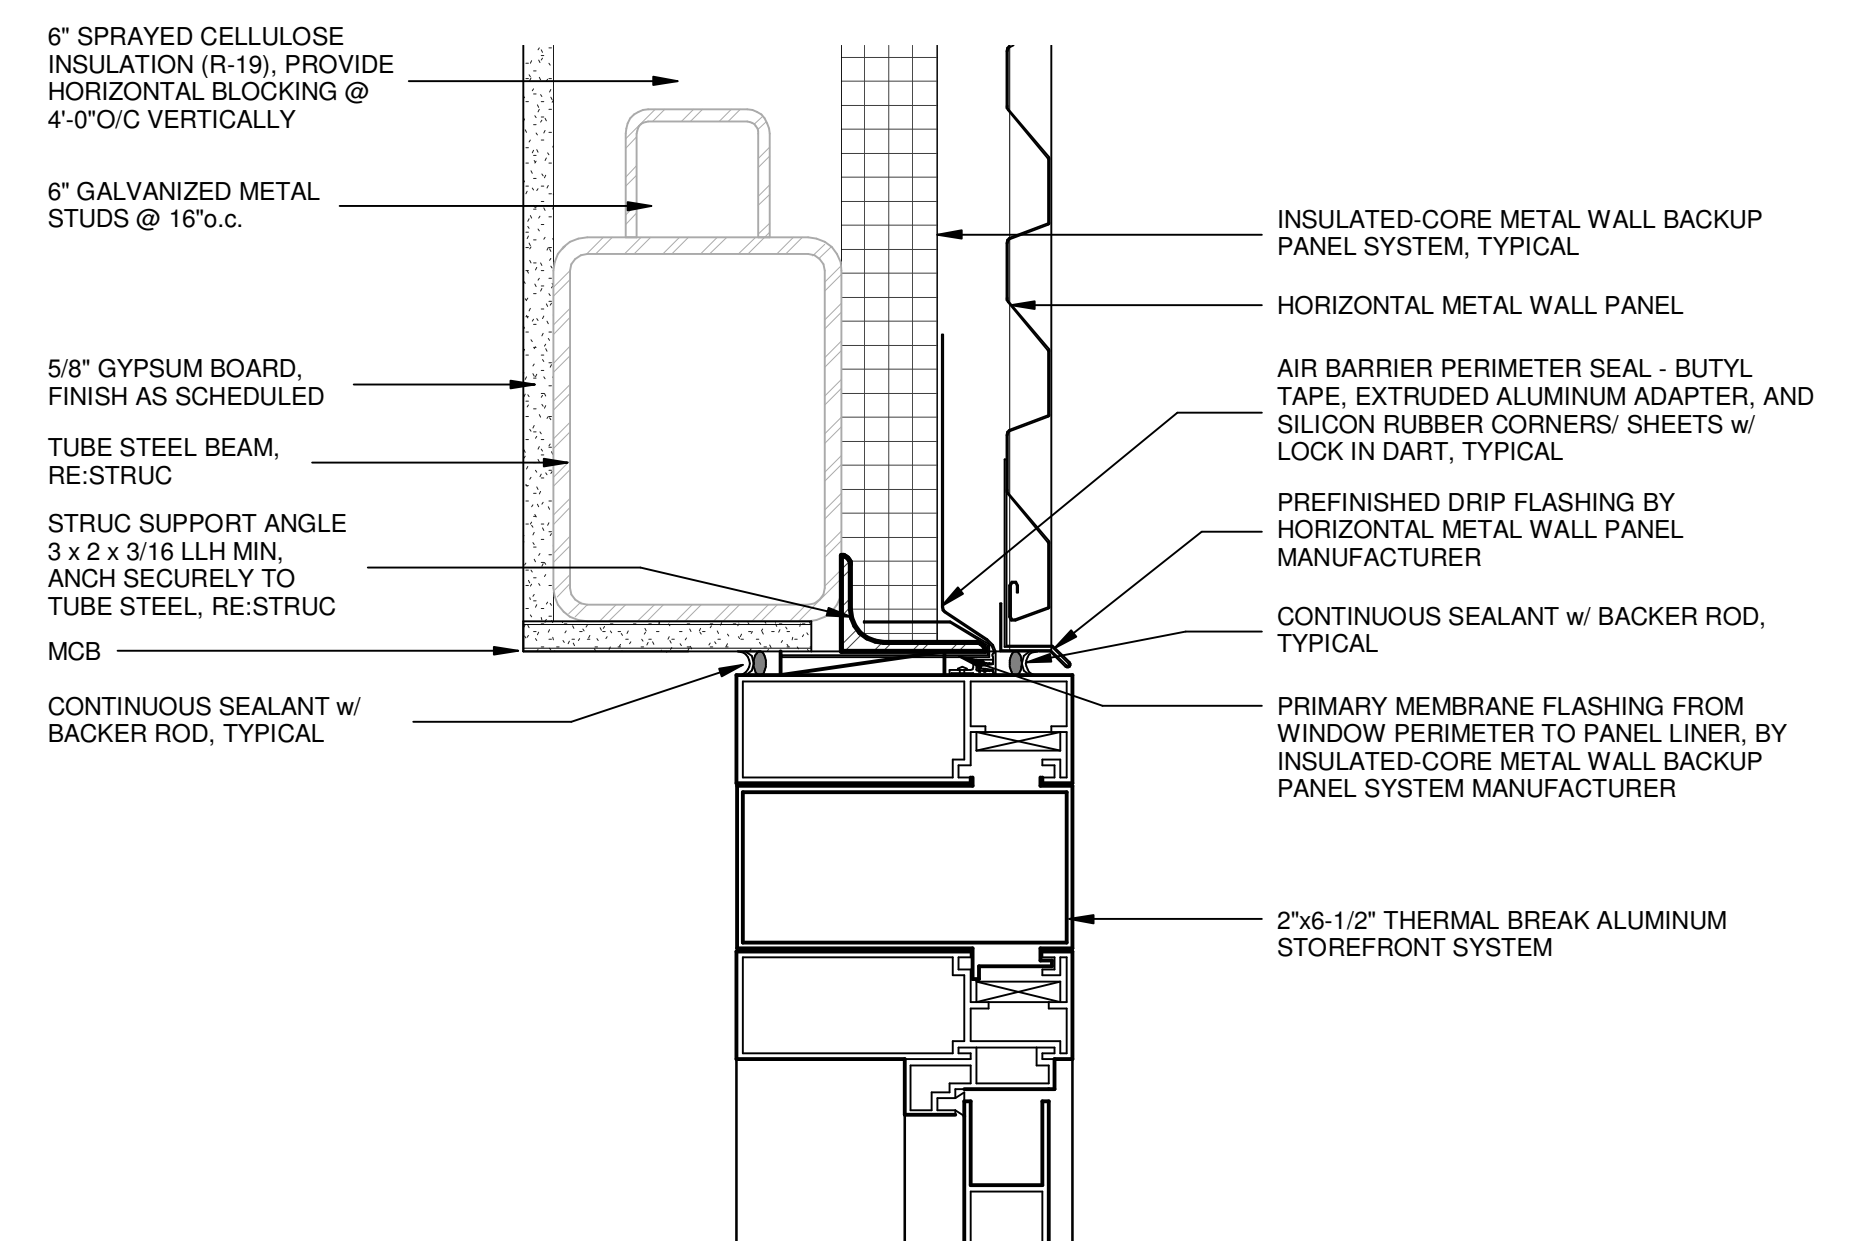

D9 STOREFRONT 8" HEAD DETAIL  
3" = 1'-0"

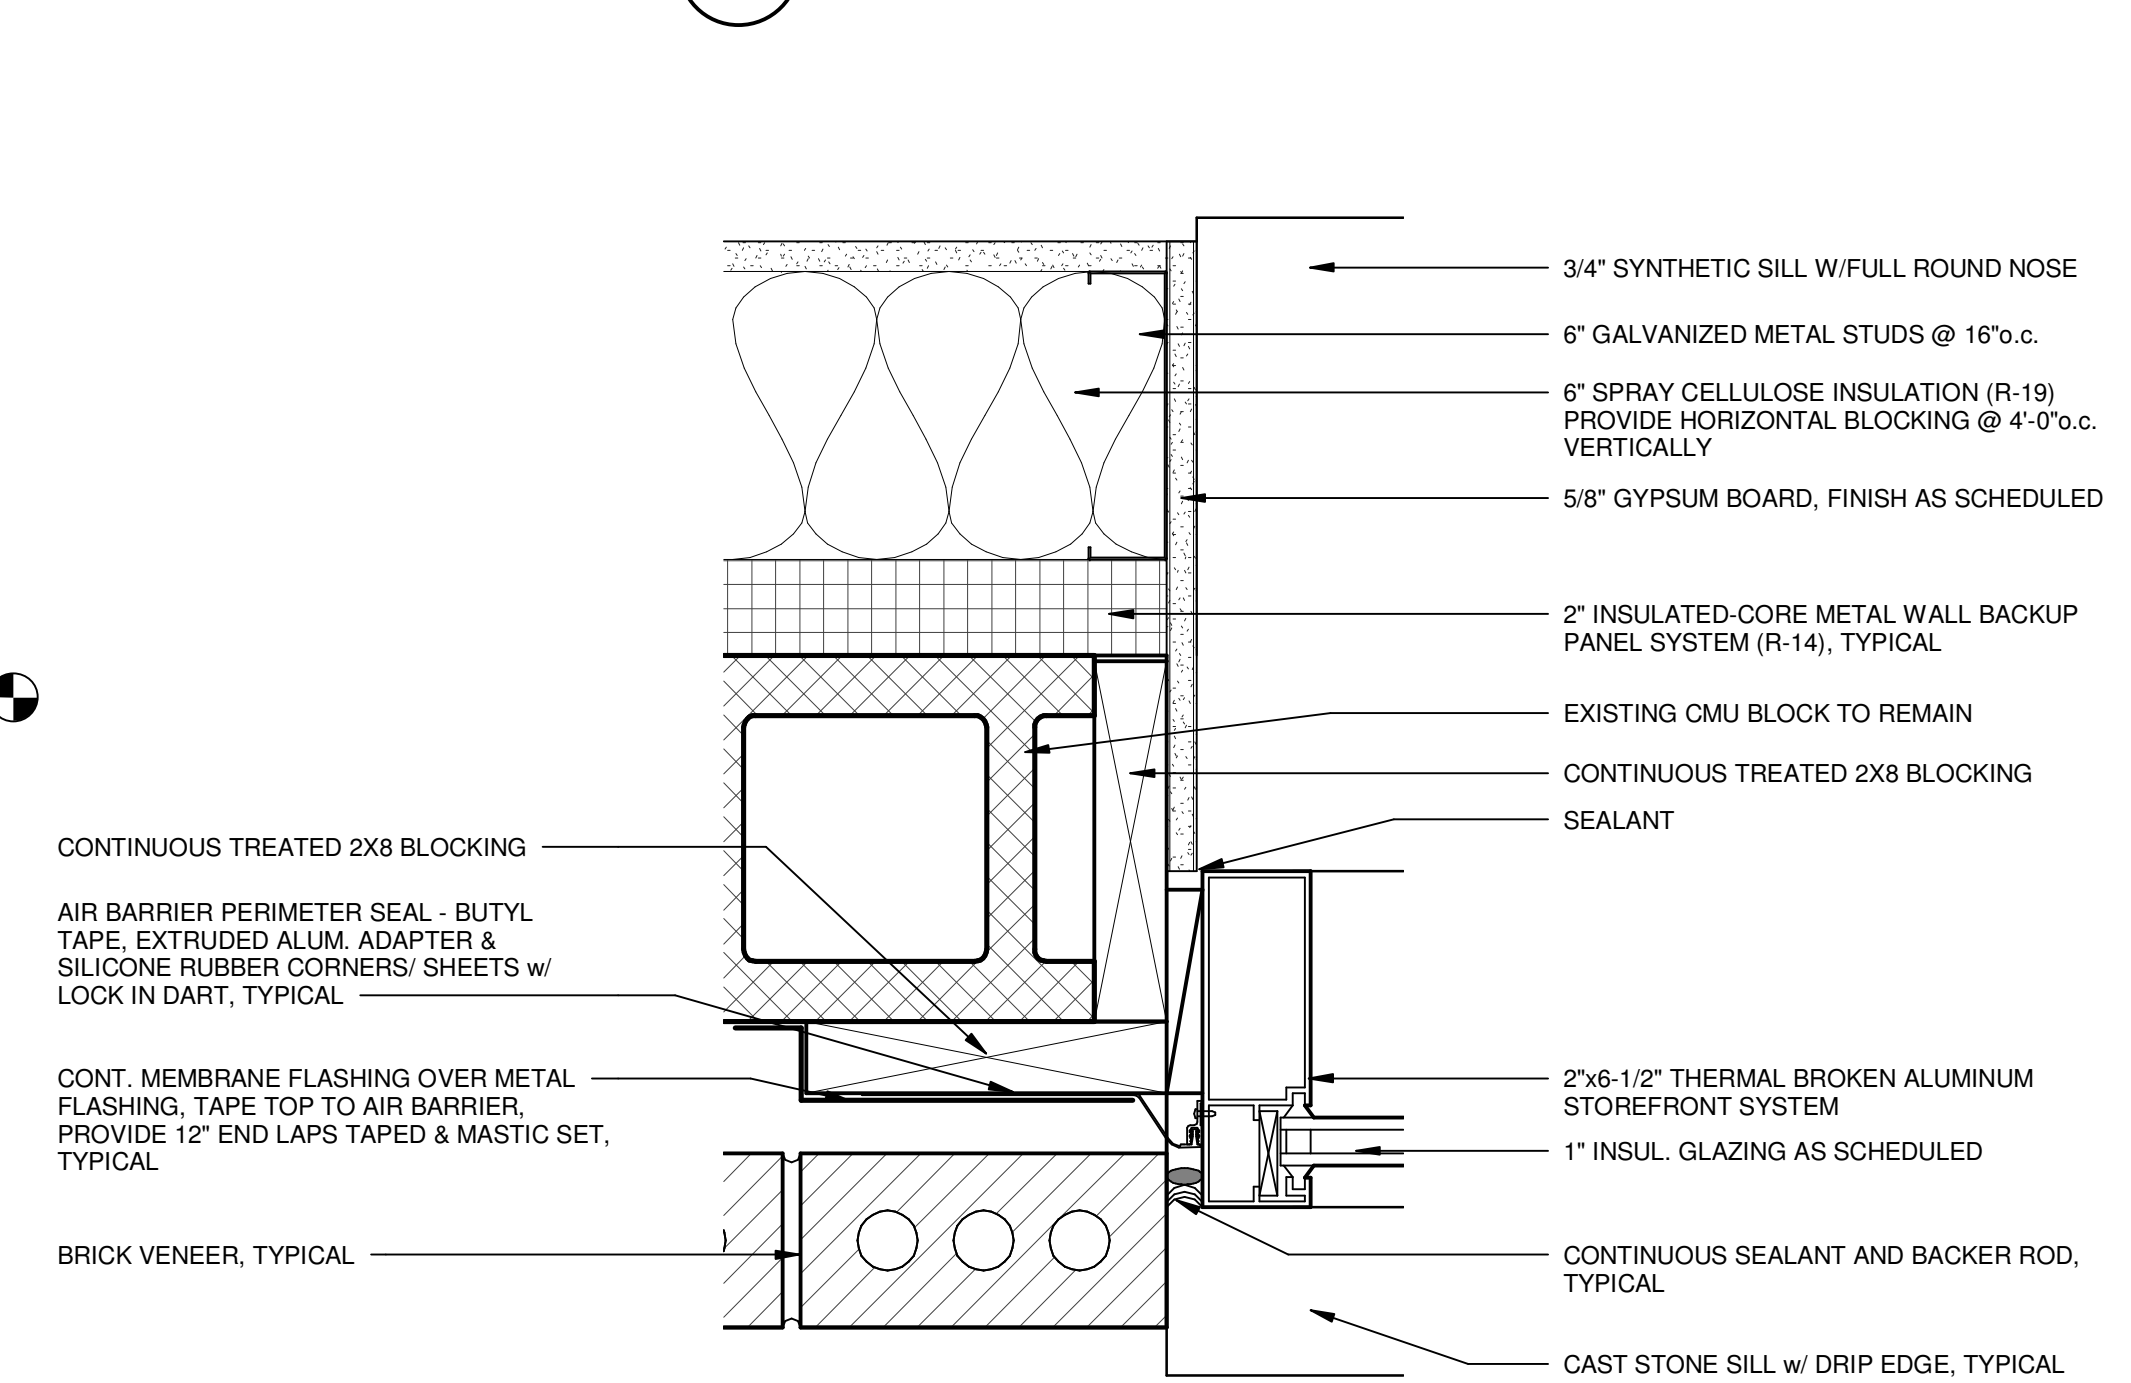

F9 JAMB DETAIL @ TYPE B-2  
3" = 1'-0"

<b>CONSULTANTS:</b>		09/07/2012	<b>ARCHITECT / ENGINEERS:</b>		Drawing Title STOREFRONT DETAILS - AREA "A"	Project Title <b>Renovate Leroy Pond Army Reserve Center for Mental Health Residential Rehabilitation Treatment/ Police Training</b>		Project Number <b>564-341</b>	<b>Office of Facilities Management</b> DEPARTMENT OF VETERANS AFFAIRS
					Approved: Project Director	Location <b>Fayetteville, AR</b>		Building Number	
						Date 9/7/12		Drawing Number <b>AE505</b>	
Revisions:		Date				Checked SG		Drawn PQ	Dwg. 76 of 126

FULLY SPRINKLERED  
100% CONSTRUCTION DOCUMENTS